




























### LEGEND

- 3" WATERLINE 
- 4" WATERLINE 
- 6" WATERLINE 
- 8" WATERLINE 
- 10" WATERLINE 
- 12" WATERLINE 
- DIVISION BOUNDARY 
- PRESSURE ZONE LINE 
- SECTION LINE 
- ZONE LINE 
  
- FIRE HYDRANT 
- WATER VALVE 
- CURB STOP 
- BOOSTER PUMP STATION 
- WELL 
- BUILDING 
- PRESSURE REDUCER VALVE 
- AIR RELIEF VALVE 
- LOT W/ EXISTING HOME 
  
- TANK 
- PROPOSED B.P.S. 
- PROPOSED WELL 
- PROPOSED TANK 
- PROPOSED FIRE HYDRANT 

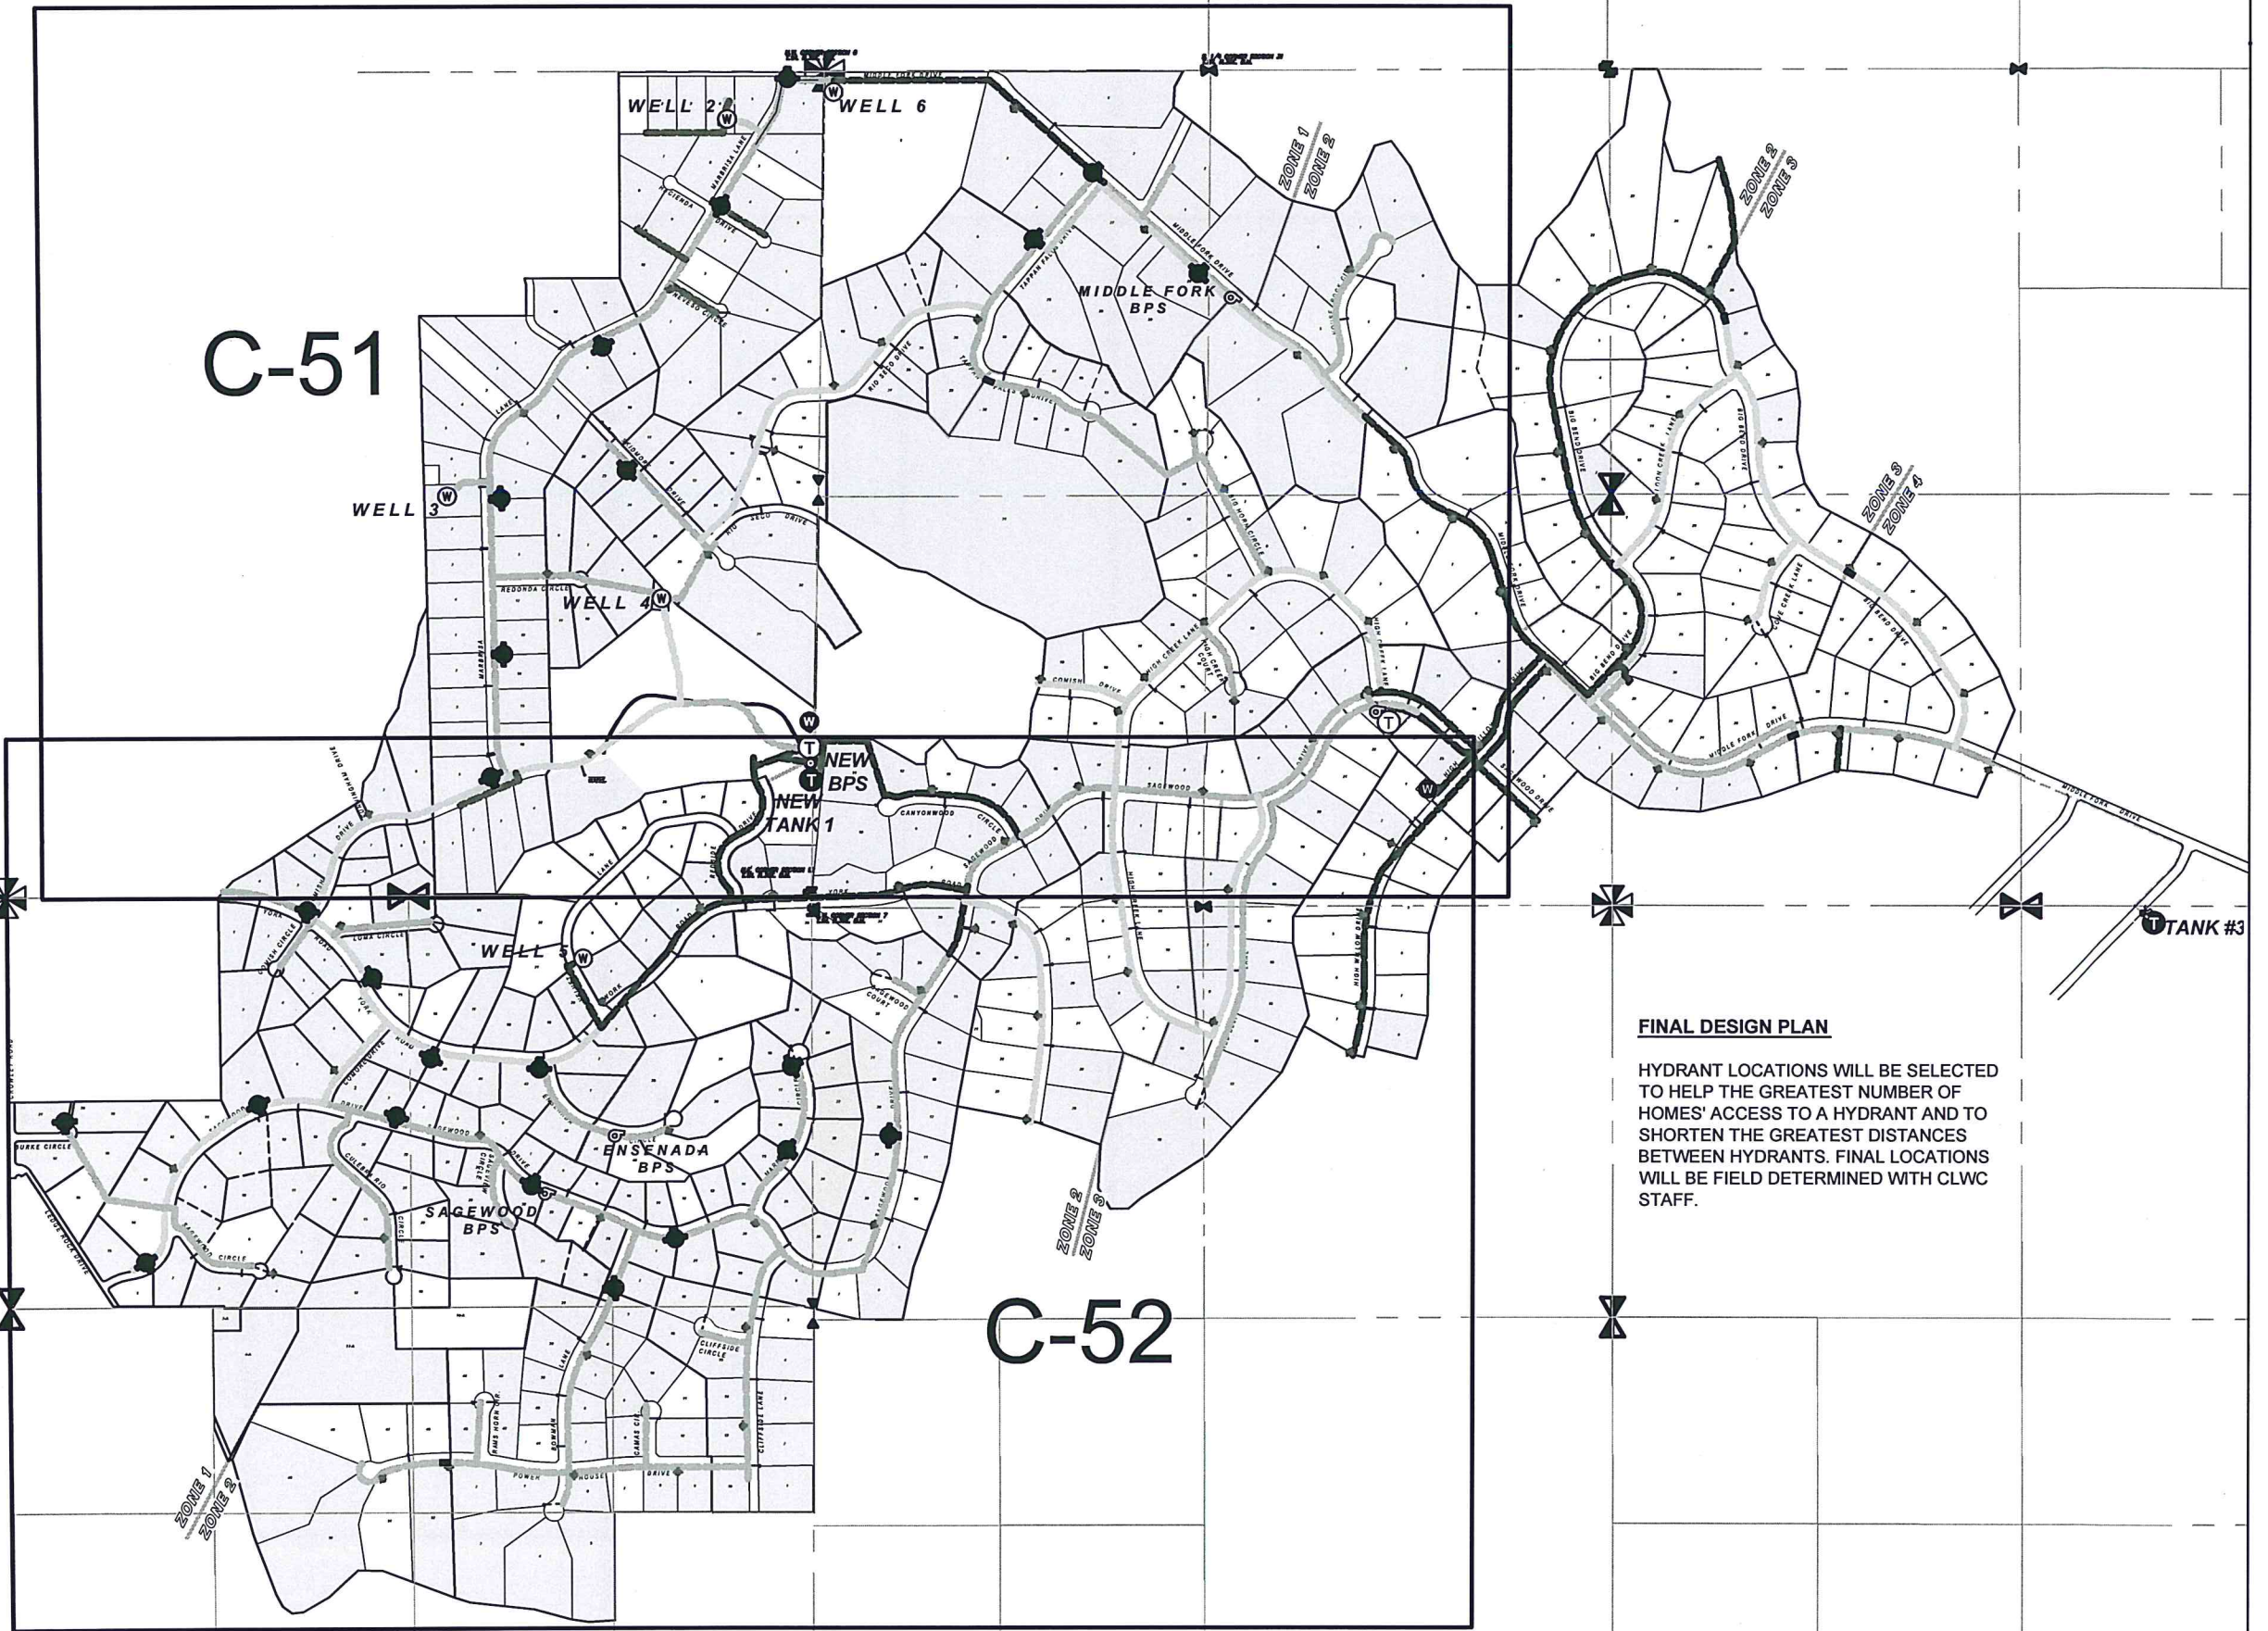

### FINAL DESIGN PLAN

HYDRANT LOCATIONS WILL BE SELECTED TO HELP THE GREATEST NUMBER OF HOMES' ACCESS TO A HYDRANT AND TO SHORTEN THE GREATEST DISTANCES BETWEEN HYDRANTS. FINAL LOCATIONS WILL BE FIELD DETERMINED WITH CLWC STAFF.

NO.	REVISIONS	BY	DATE

DRAWN:  
A. HERNANDEZ  
DESIGNED:  
P. SCORESBY  
FILE NAME:  
14017.dwg

CHECKED:  
P. SCORESBY  
APPROVED:  
P. SCORESBY  
HORIZ. SCALE:  
NOT TO SCALE  
VERT. SCALE:  
NOT TO SCALE




COMORE LOMA  
WATER SYSTEM IMPROVEMENTS

PHASE 2 - PUMPING & STORAGE IMPROVEMENTS  
NEW HYDRANT  
SITE LOCATIONS - INDEX

PROJECT NO.  
14017  
SHEET NO.  
C-50



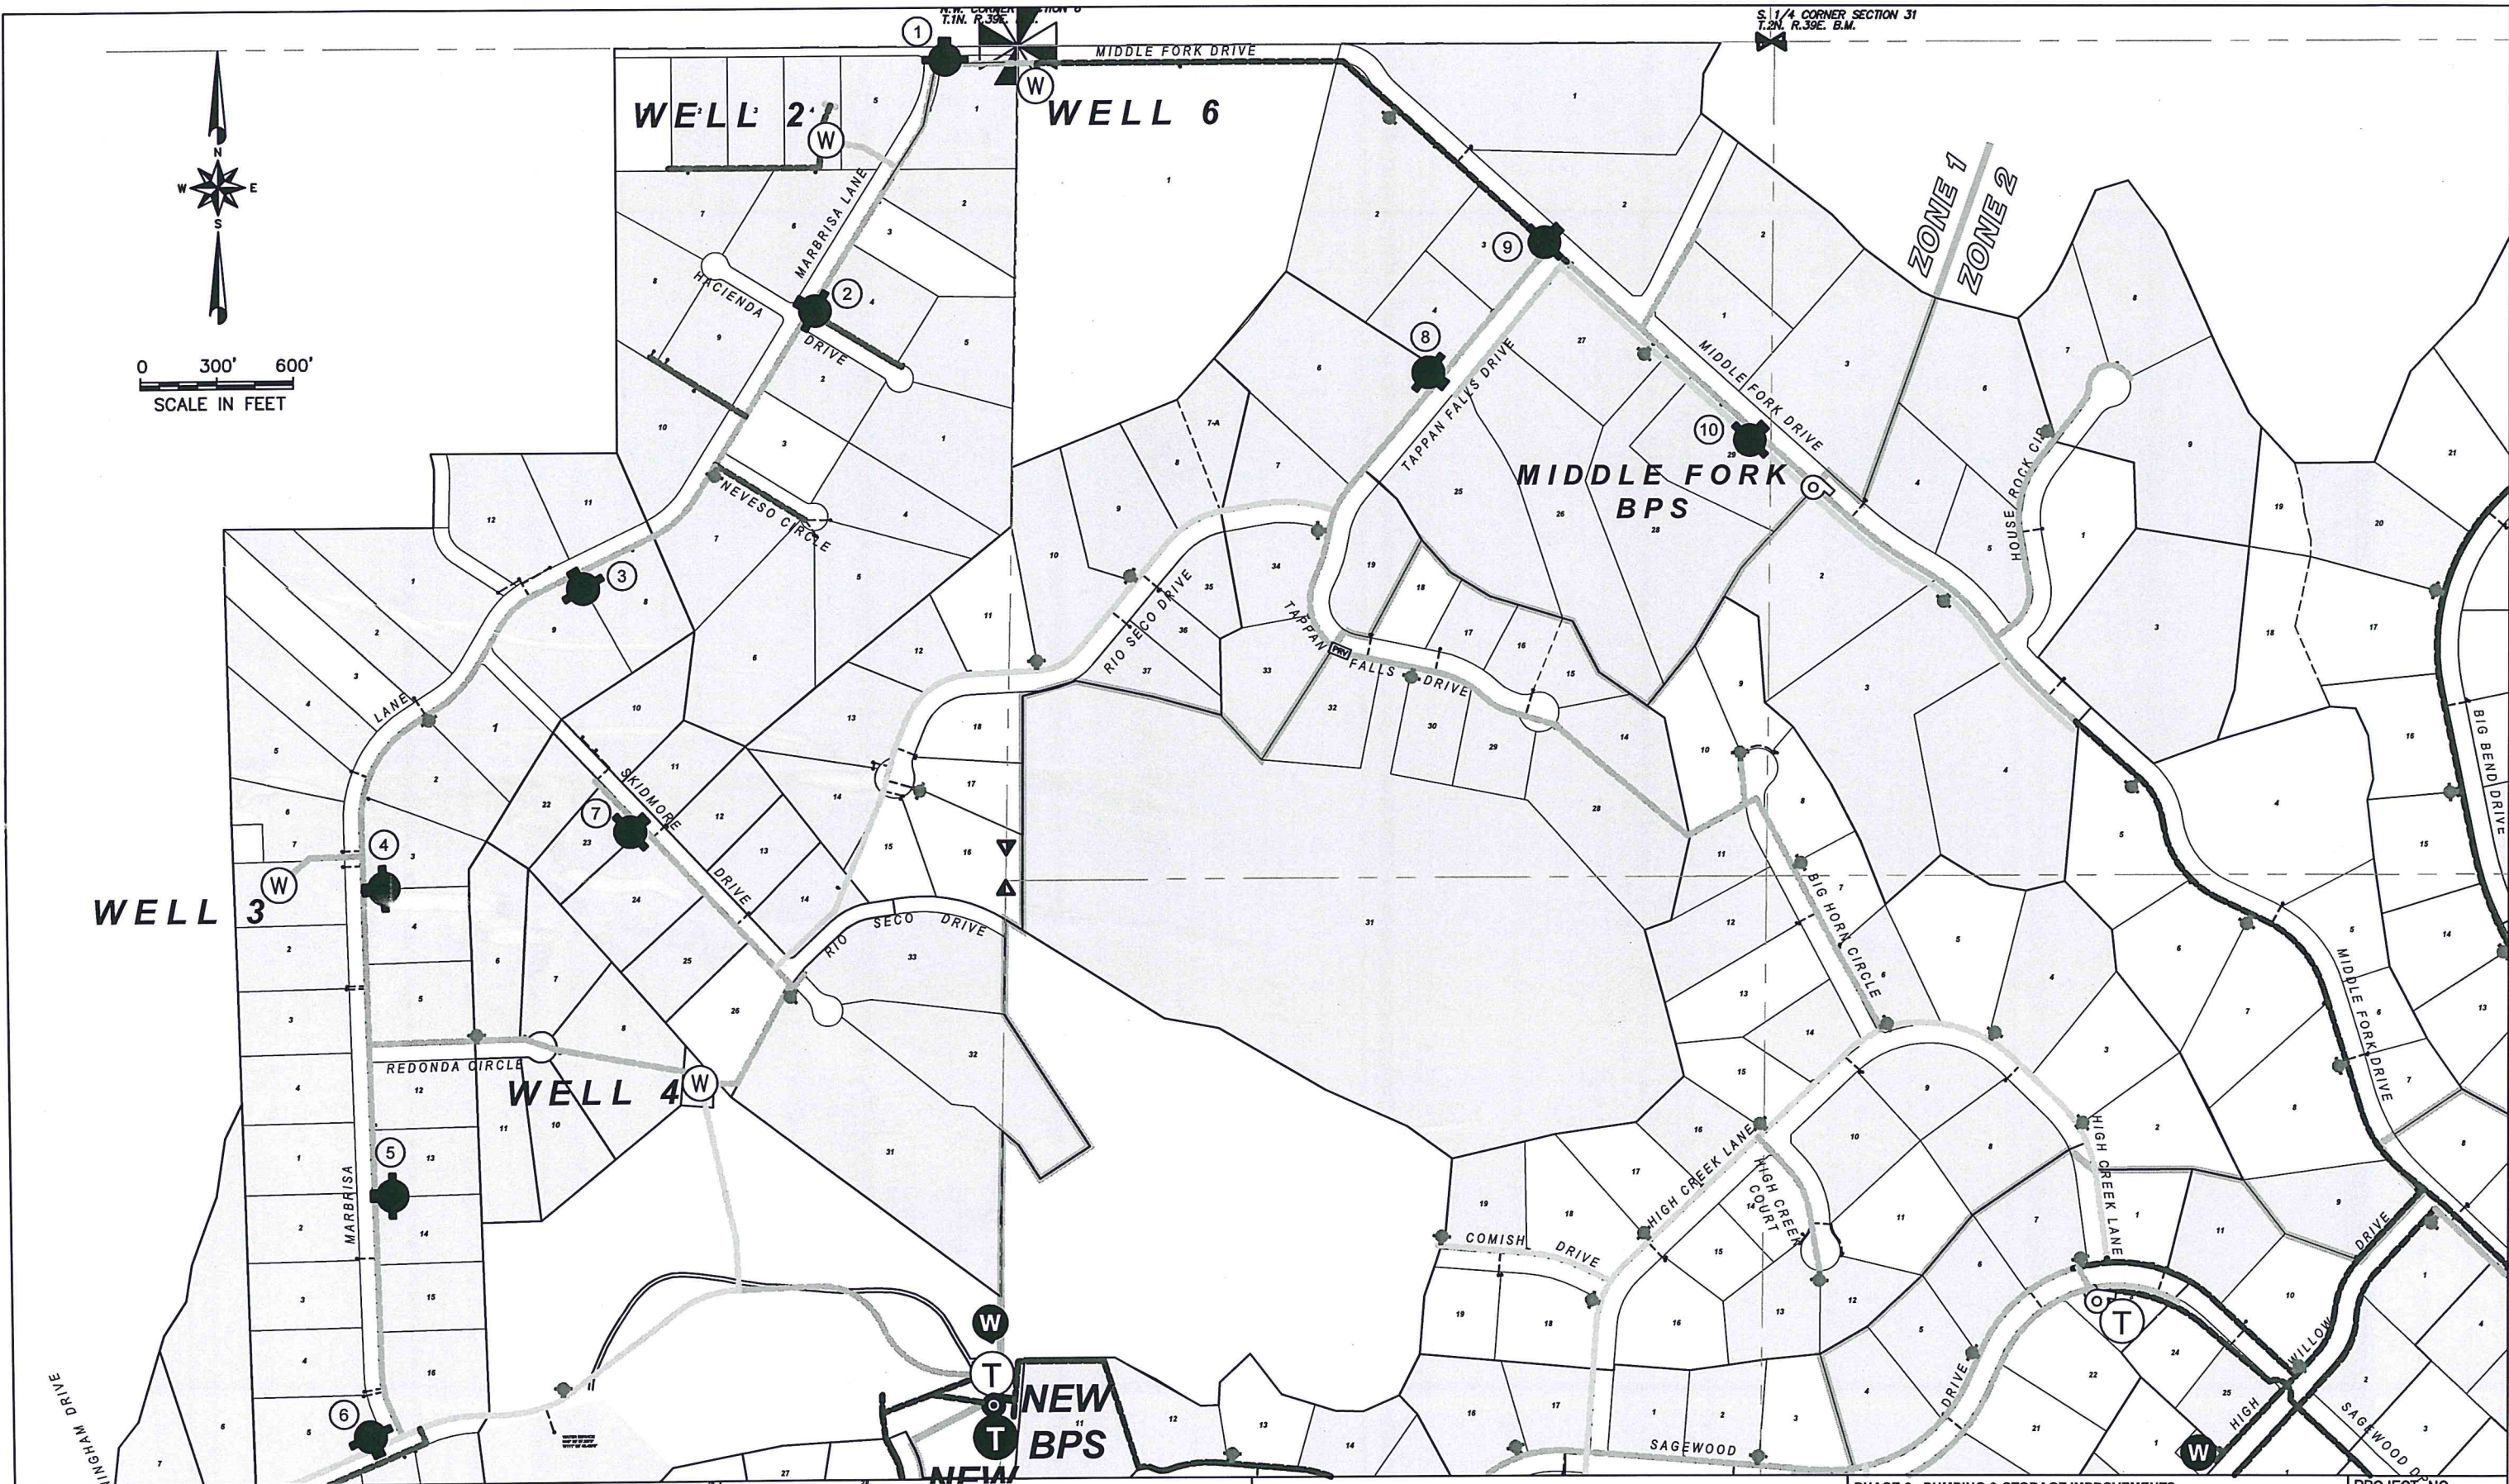

<b>NO.</b>		<b>REVISIONS</b>	<b>BY</b>	<b>DATE</b>
This document or any part thereof in detail or design concept is the property of Schiess & Associates and shall not be copied in any form without the written authorization of Schiess & Associates.				
<b>DRAWN:</b>		<b>CHECKED:</b>		
A. HERNANDEZ		P. SCORESBY		
<b>DESIGNED:</b>		<b>APPROVED:</b>		
P. SCORESBY		P. SCORESBY		
<b>FILE NAME:</b>		<b>HORZ. SCALE:</b>		
14017.dwg		1"=500'		
		<b>VERT. SCALE:</b>		
		NOT TO SCALE		


**Schiess & Associates**  
IMPROVING COMMUNITY INFRASTRUCTURE  
Idaho Falls, ID Phone 208.522.1244

**COMORE LOMA**  
**WATER SYSTEM IMPROVEMENTS**

PHASE 2 - PUMPING & STORAGE IMPROVEMENTS  
**NEW HYDRANT**  
**SITE LOCATIONS - SHEET 1 OF 2**

PROJECT NO.  
**14017**  
SHEET NO.  
**C-51**



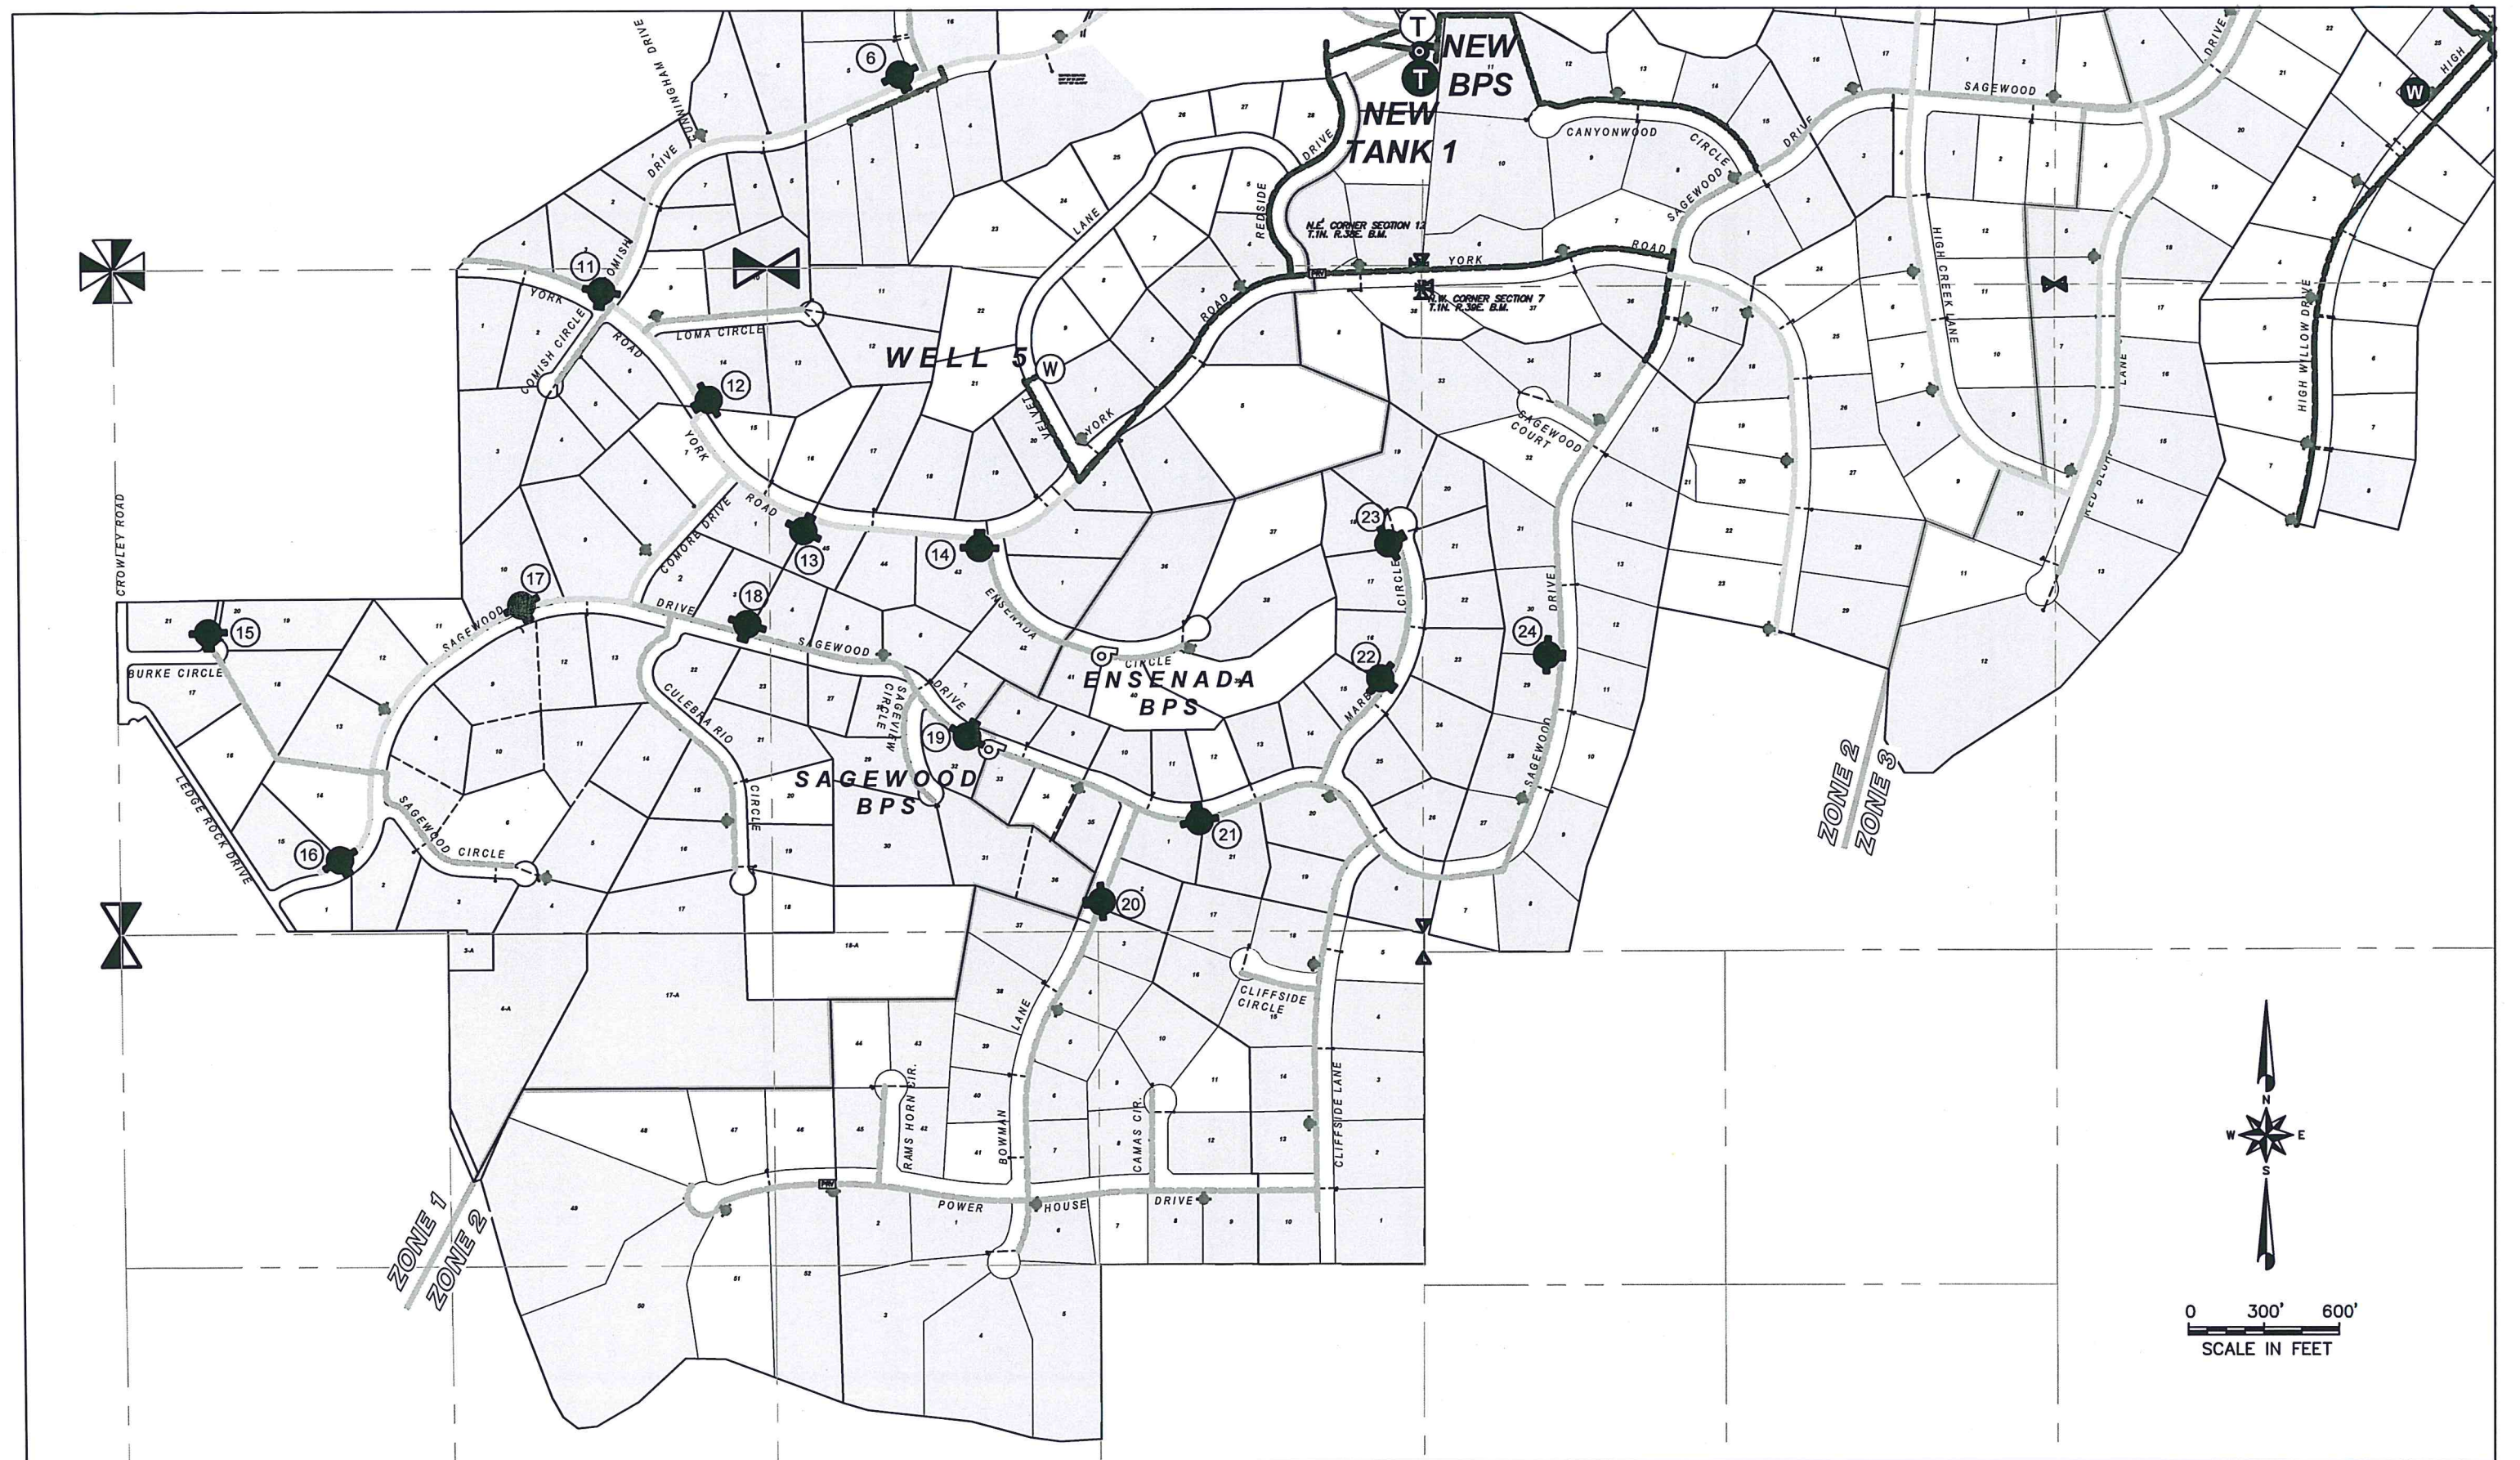

NO.	REVISIONS	BY	DATE
This document or any part thereof in detail or design concept is the property of Schiess & Associates and shall not be copied in any form without the written authorization of Schiess & Associates.			
DRAWN:		CHECKED:	
A. HERNANDEZ		P. SCORESBY	
DESIGNED:		APPROVED:	
P. SCORESBY		P. SCORESBY	
FILE NAME:		HORZ. SCALE:	
14017.dwg		1"=600'	
		VERT. SCALE:	
		NOT TO SCALE	

**Schiess & Associates**  
IMPROVING COMMUNITY INFRASTRUCTURE  
Idaho Falls, ID Phone 208.522.1244

COMORE LOMA  
WATER SYSTEM IMPROVEMENTS

PHASE 2 - PUMPING & STORAGE IMPROVEMENTS  
**NEW HYDRANT**  
SITE LOCATIONS - SHEET 2 OF 2

PROJECT NO.  
**14017**  
SHEET NO.  
**C-52**